





1  
 2  




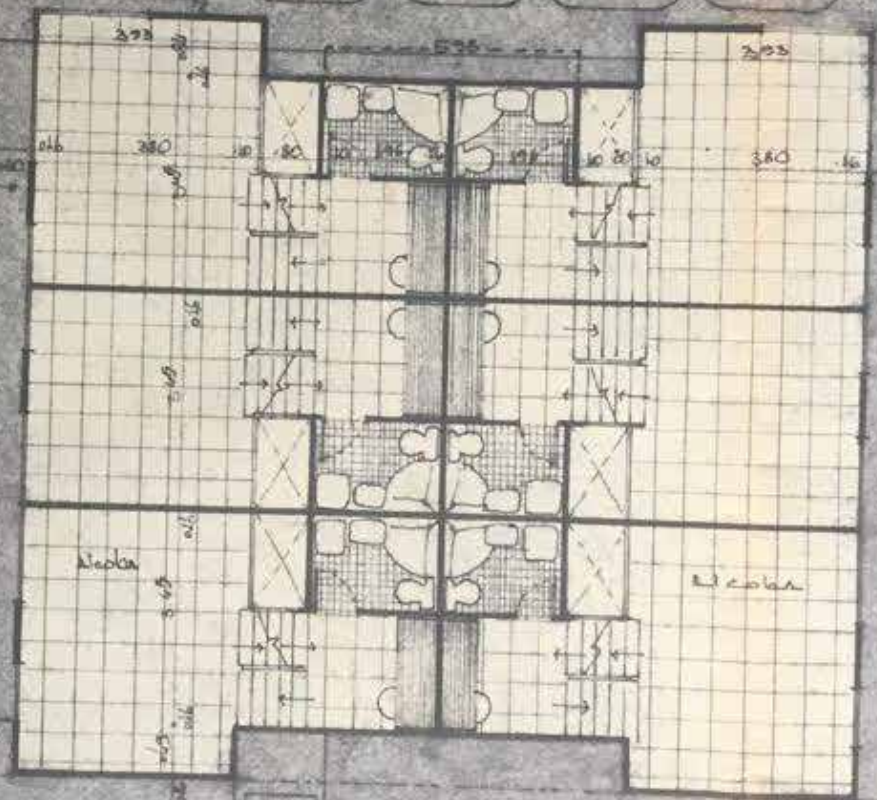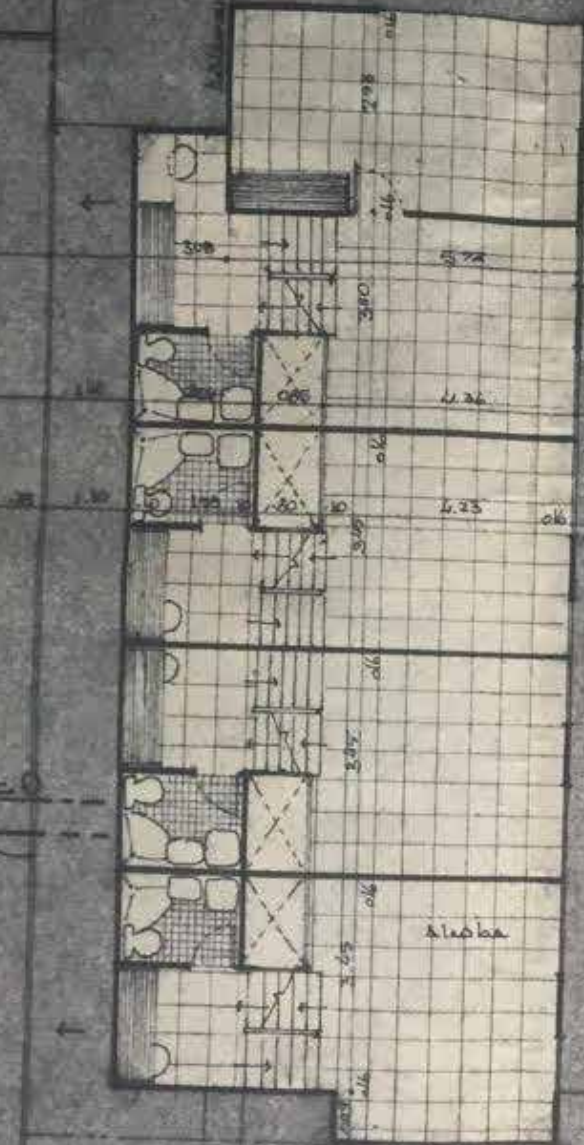






CALLE 137



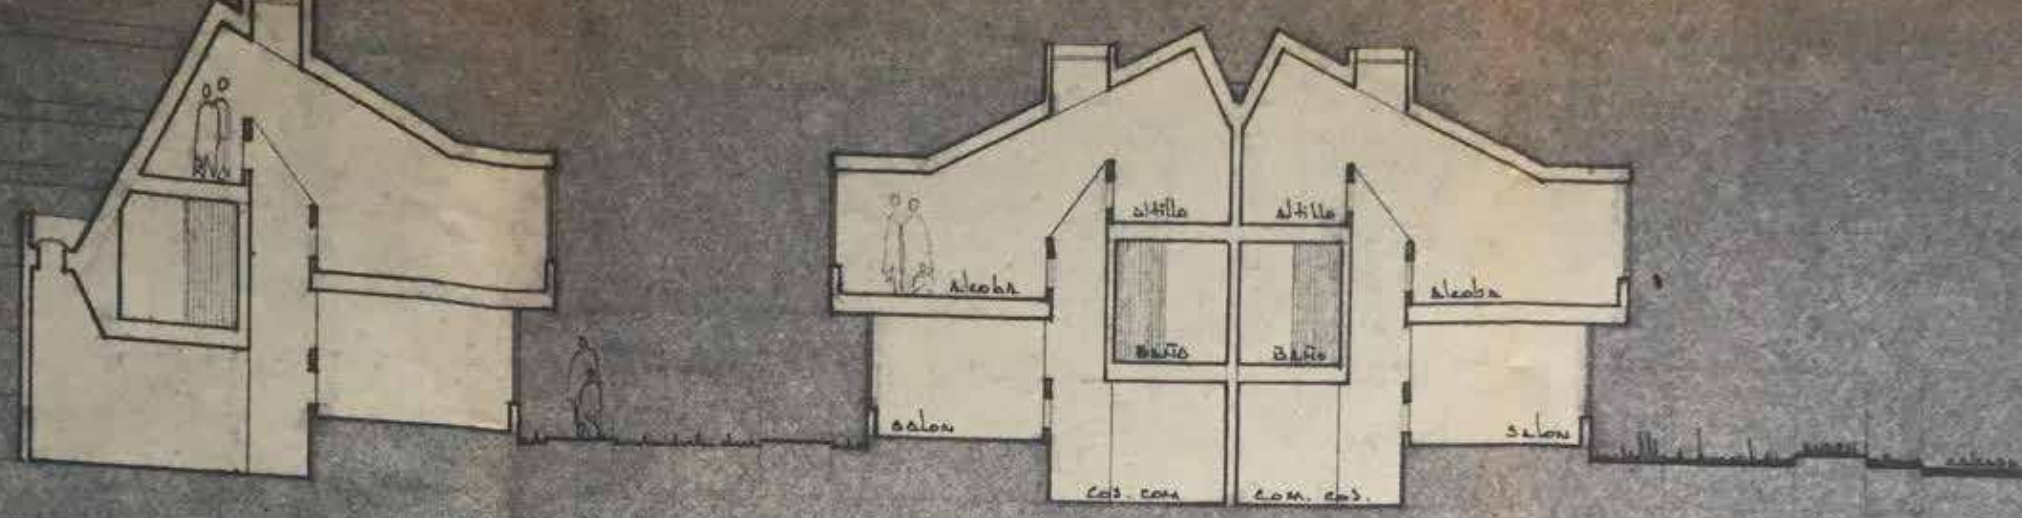




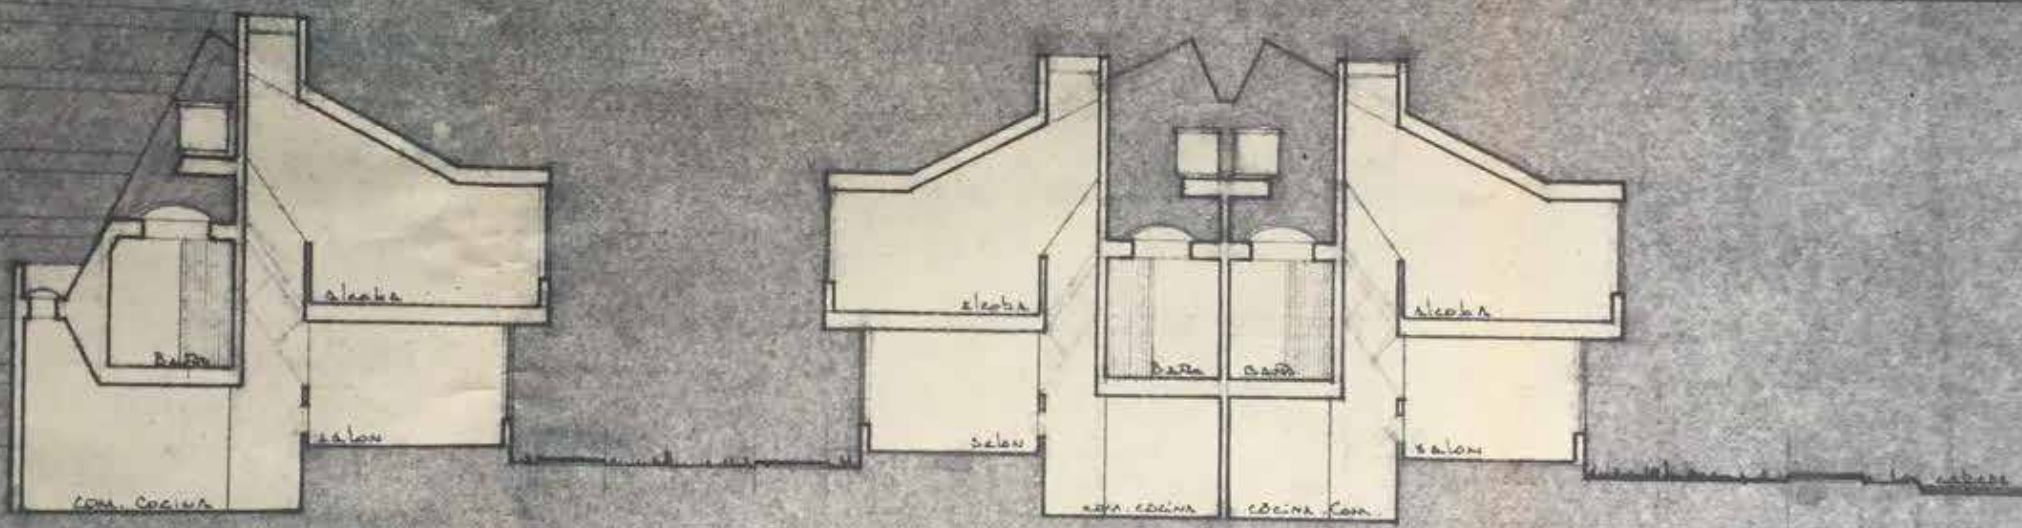



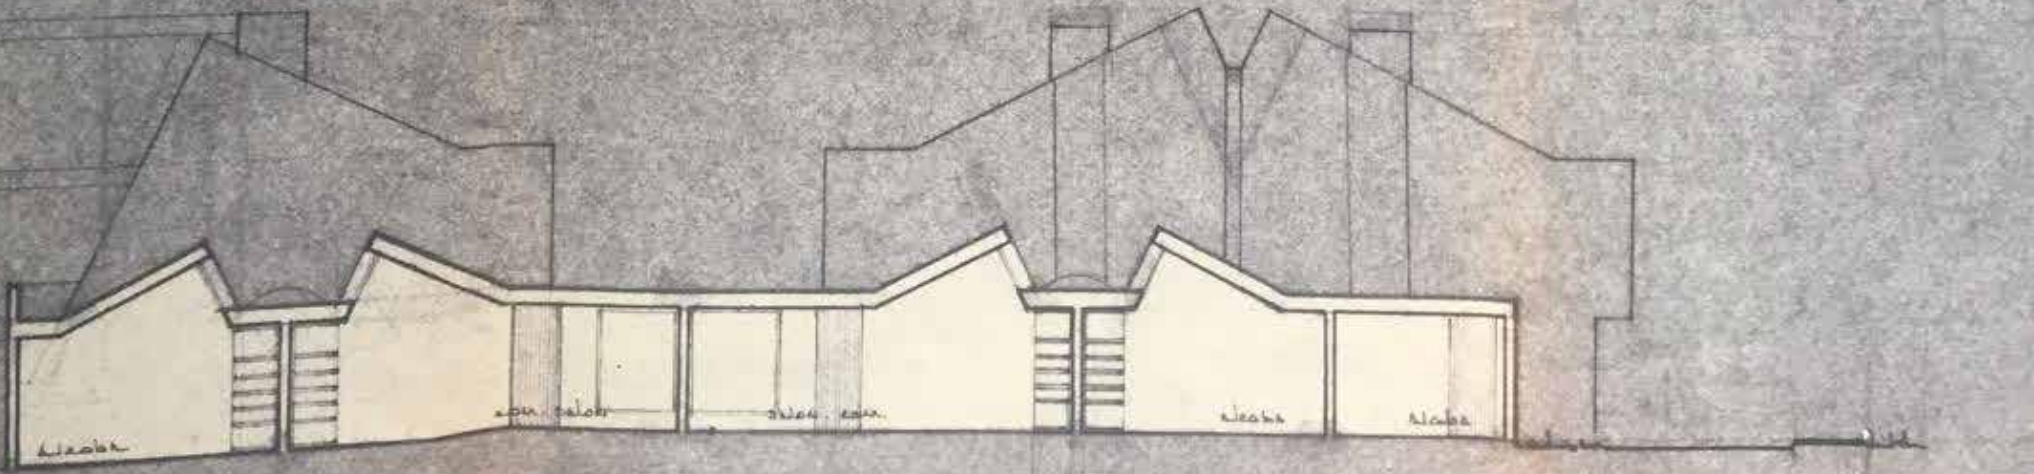

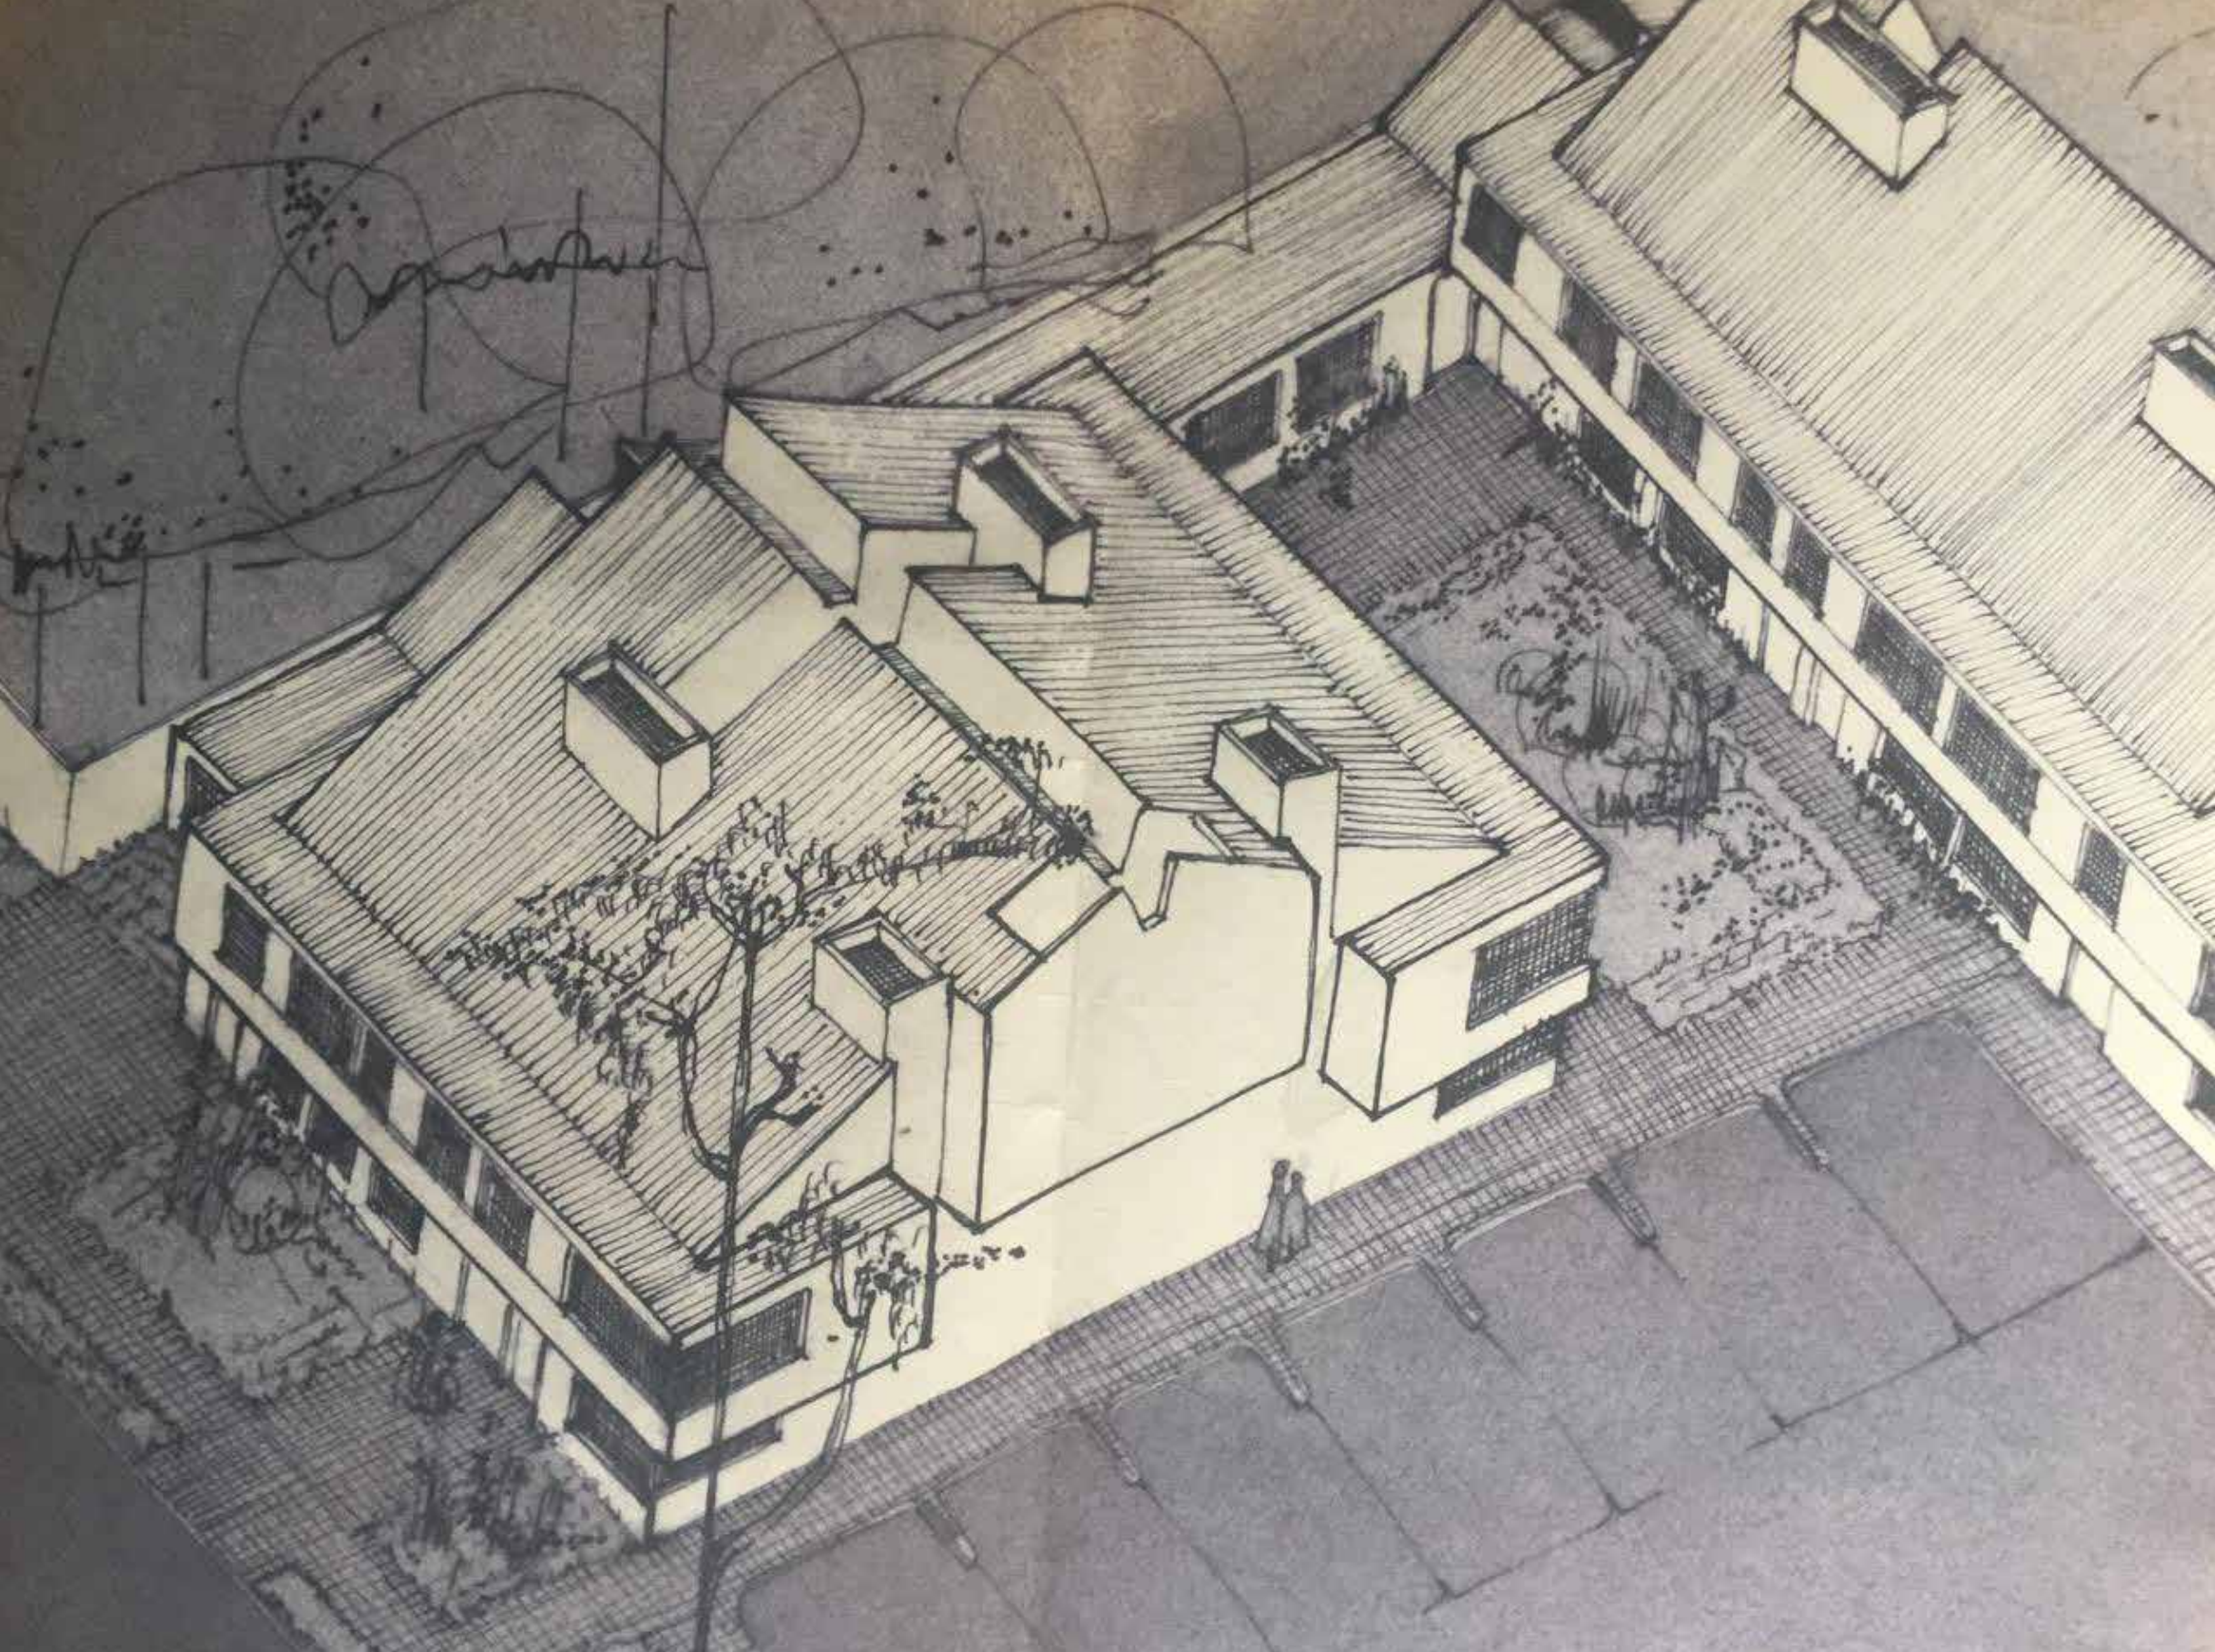

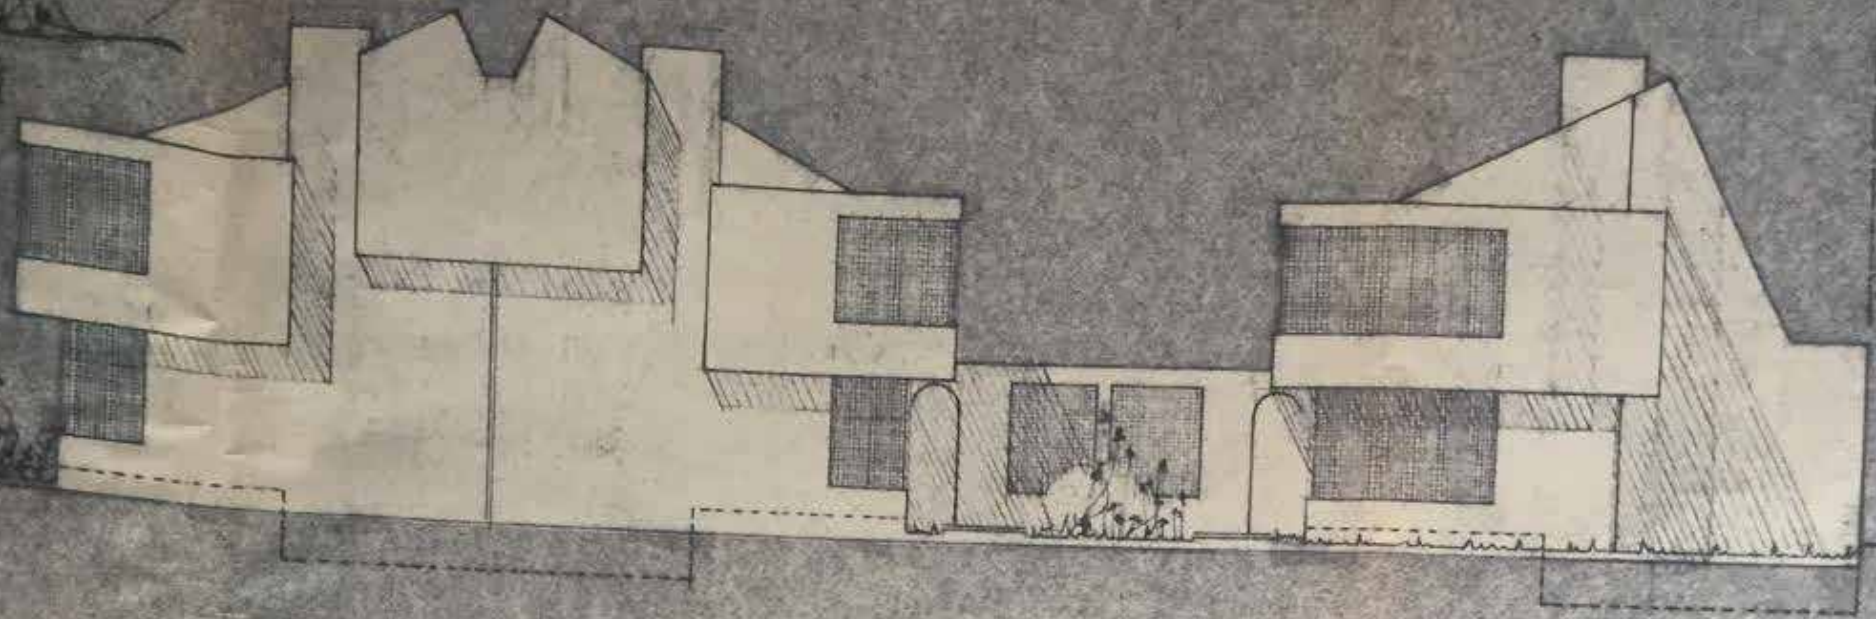

7450000 CARRERA 37

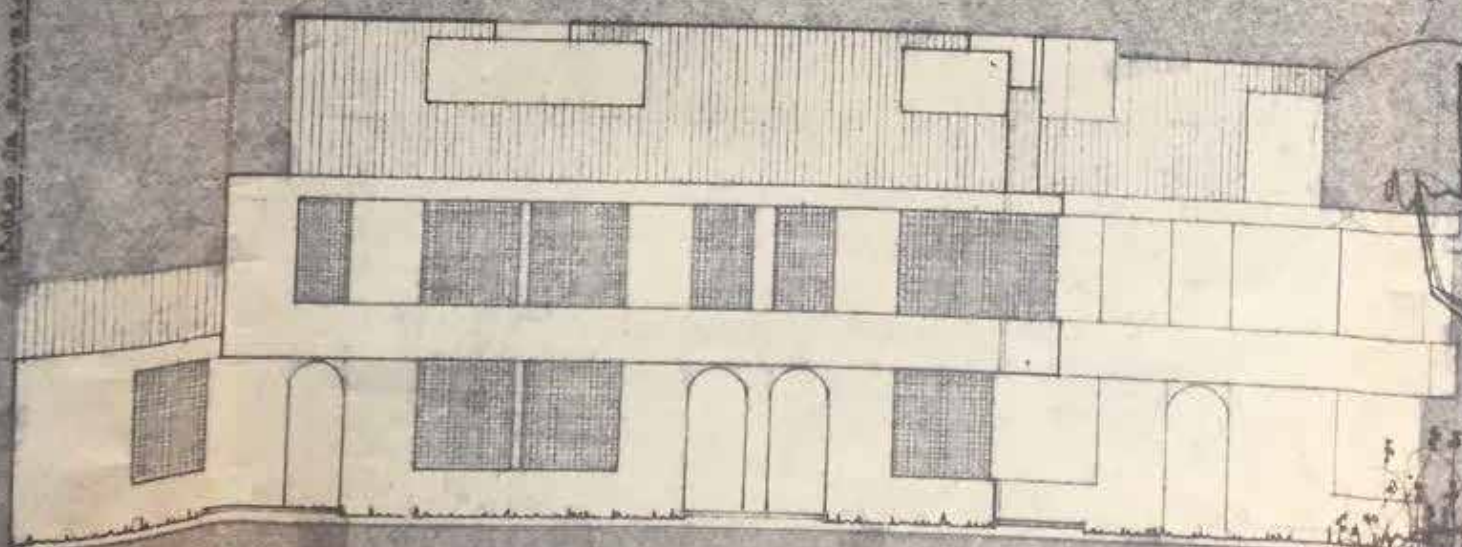

5.40