


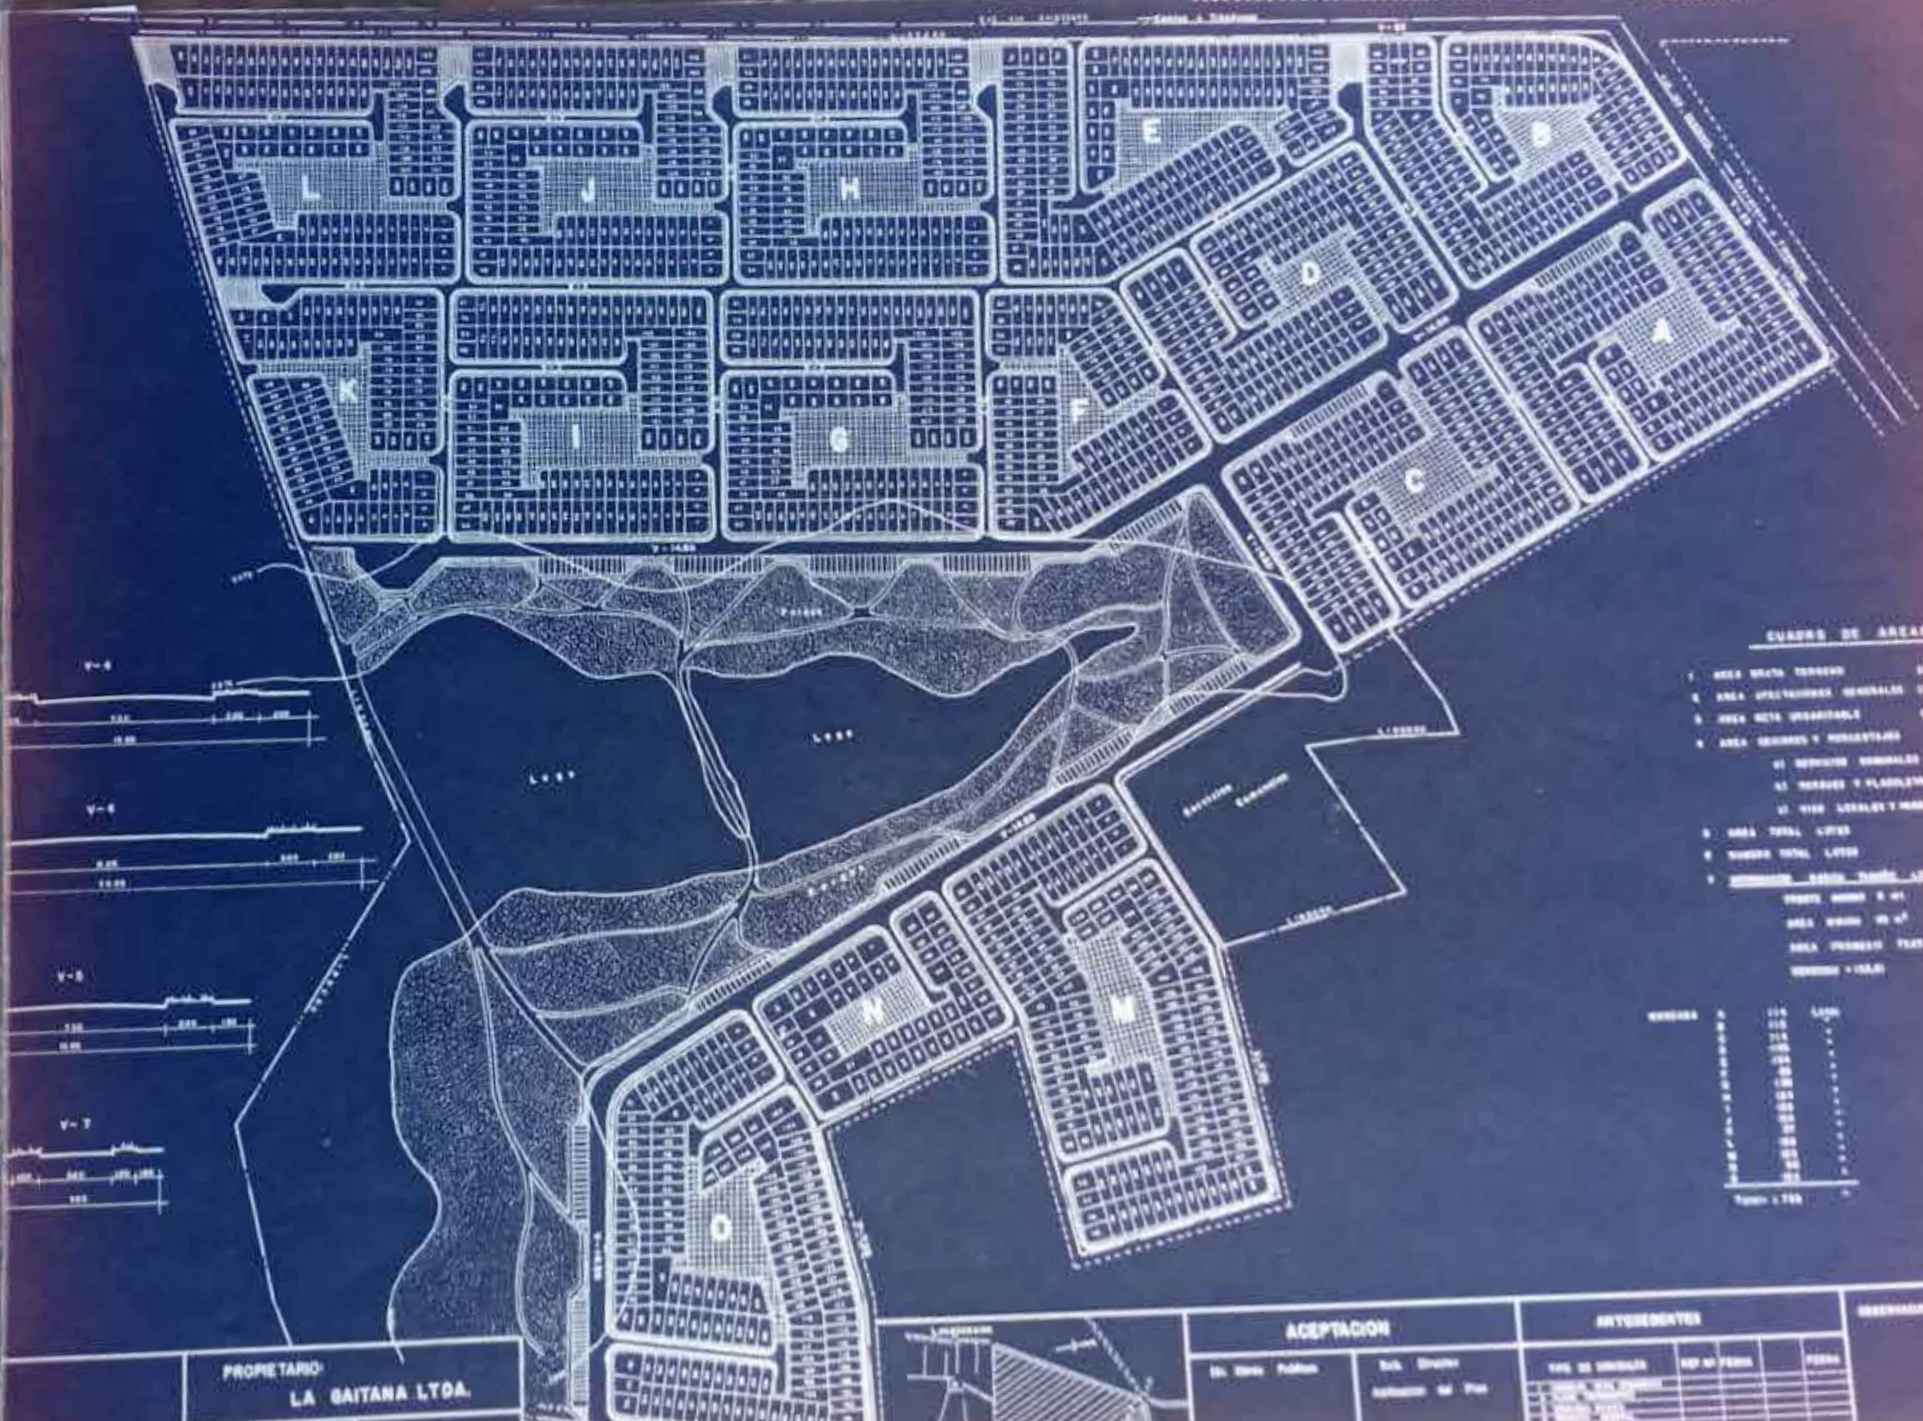



PROPRIETARIO:
LA GAITANA LTDA.


ADMINISTRATOR

PROYSER LTOA

ESQUEMA BÁSICO

4000 000 000

ACEPTACION













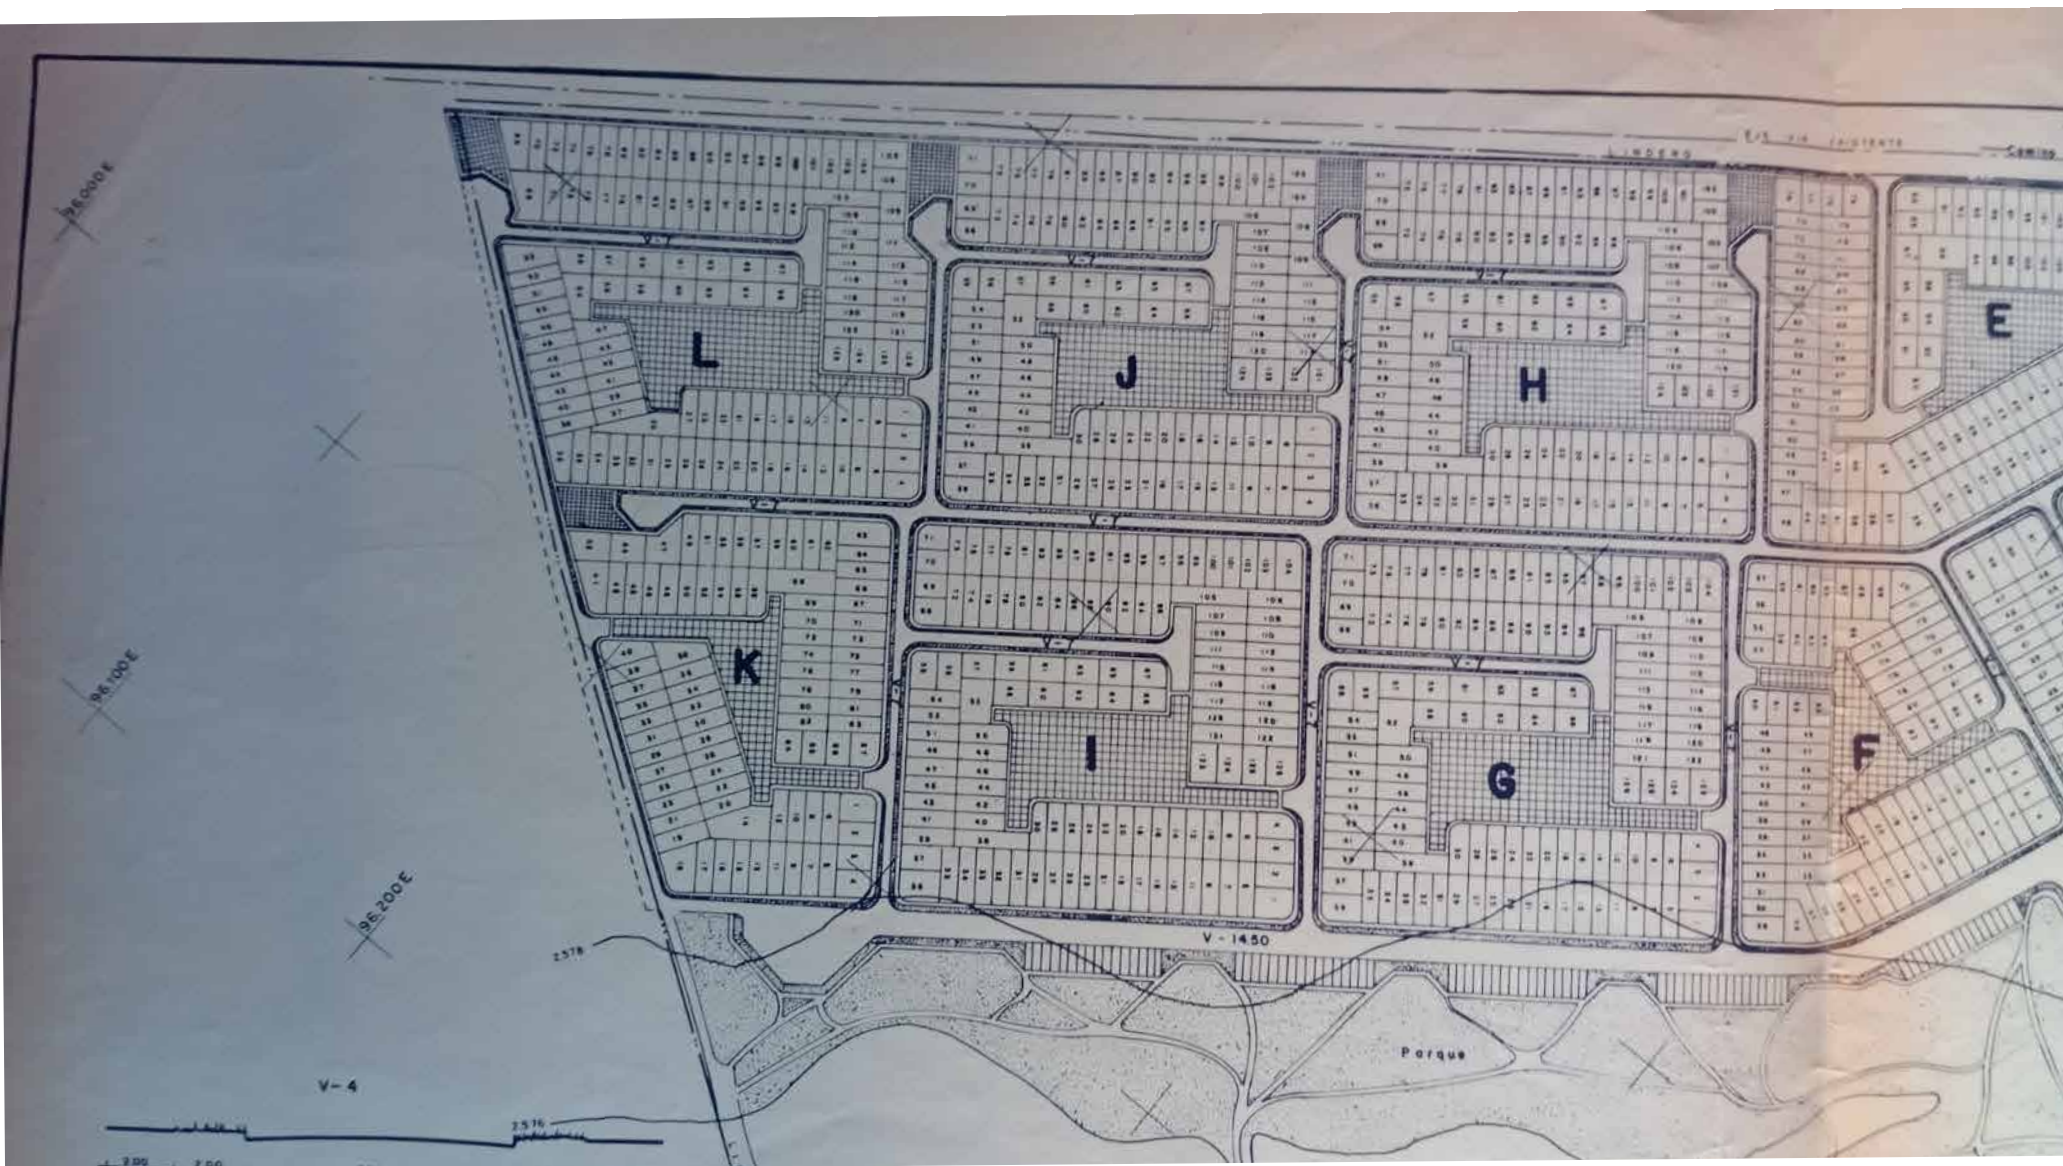

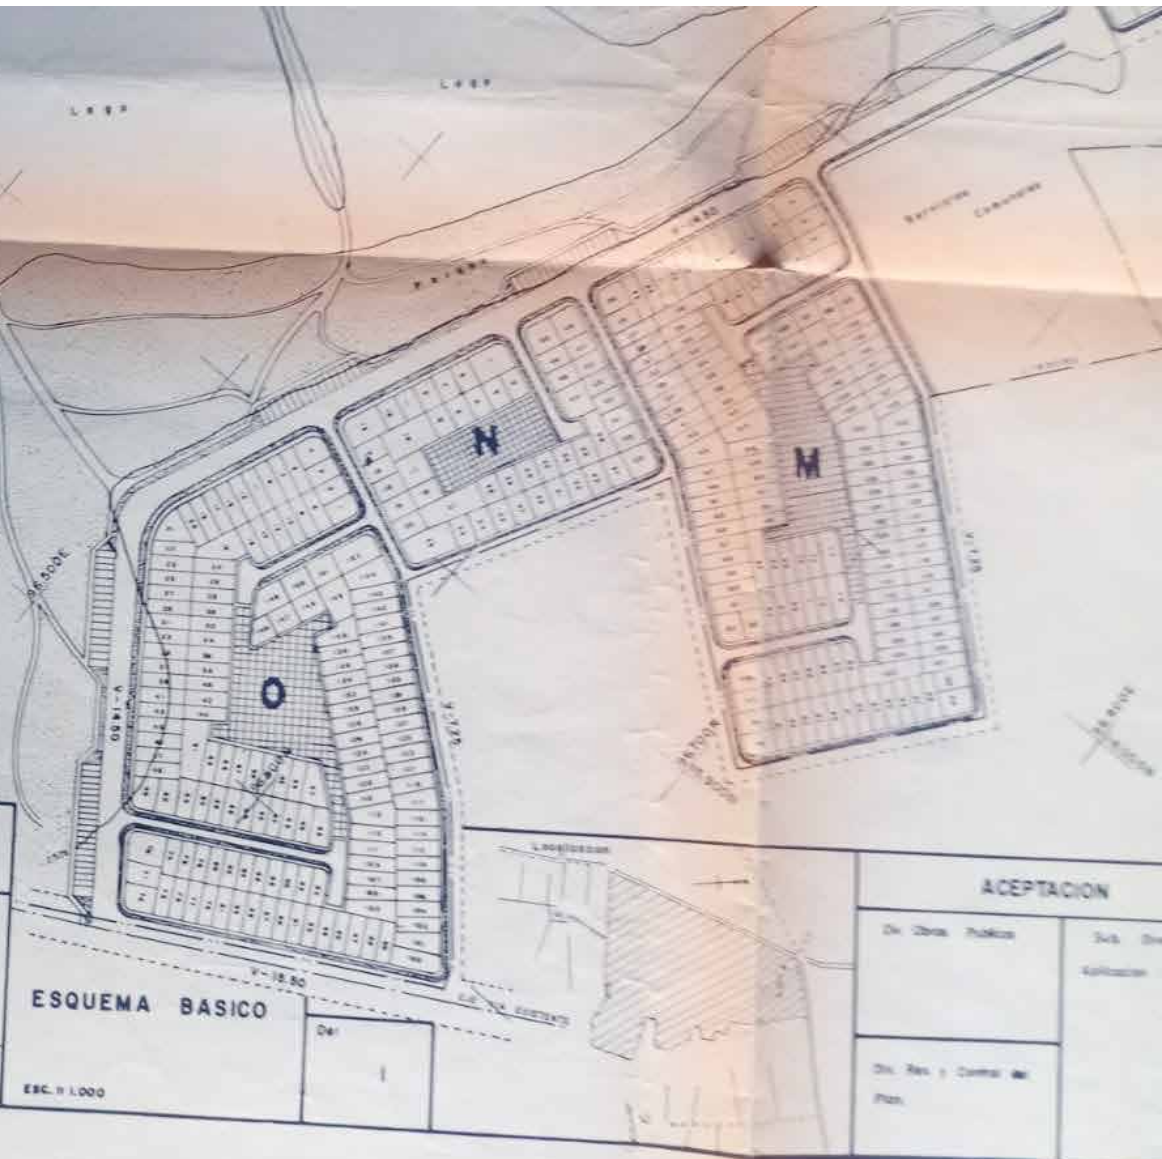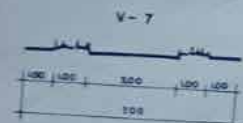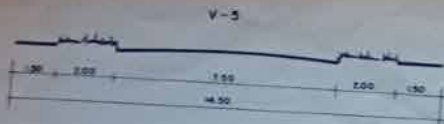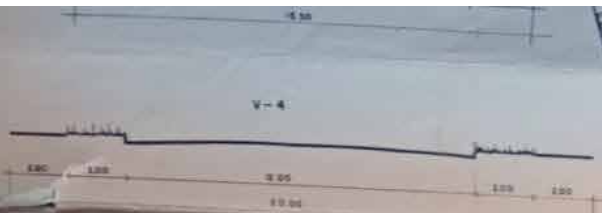

URBANIZACION LA GAITANA
(Antes EL PANTANO)

NORMAS MINIMAS U.D.A.

Predios: LA GAITANA
LA UVITA
CANTACLARO

PROPIETARIO:
LA GAITANA LTDA.

URBANIZADOR:
Alfonso Ruiz Ojeda
I.C. MAT. 508

German Ruiz Silva
ARG. MAT. 6832

ADMINISTRADOR:
PROYSER LTDA.

ESQUEMA BASICO

ESC. 1:1000

ACEPTACION

Dir. Obras Publicas
Sub. Dir. Aplicacion

Dir. Res. y Control del Plan.